



FIRST FLOOR CONDITIONED	2,795	S.F.
SECOND FLOOR CONDITIONED	767	S.F.
TOTAL CONDITIONED	3,562	S.F.
FRONT PORCH	575	S.F.
BREEZEWAY	148	S.F.
GRADE LEVEL GARAGE	930	S.F.
TOTAL UNDER ROOF	5,215	S.F.

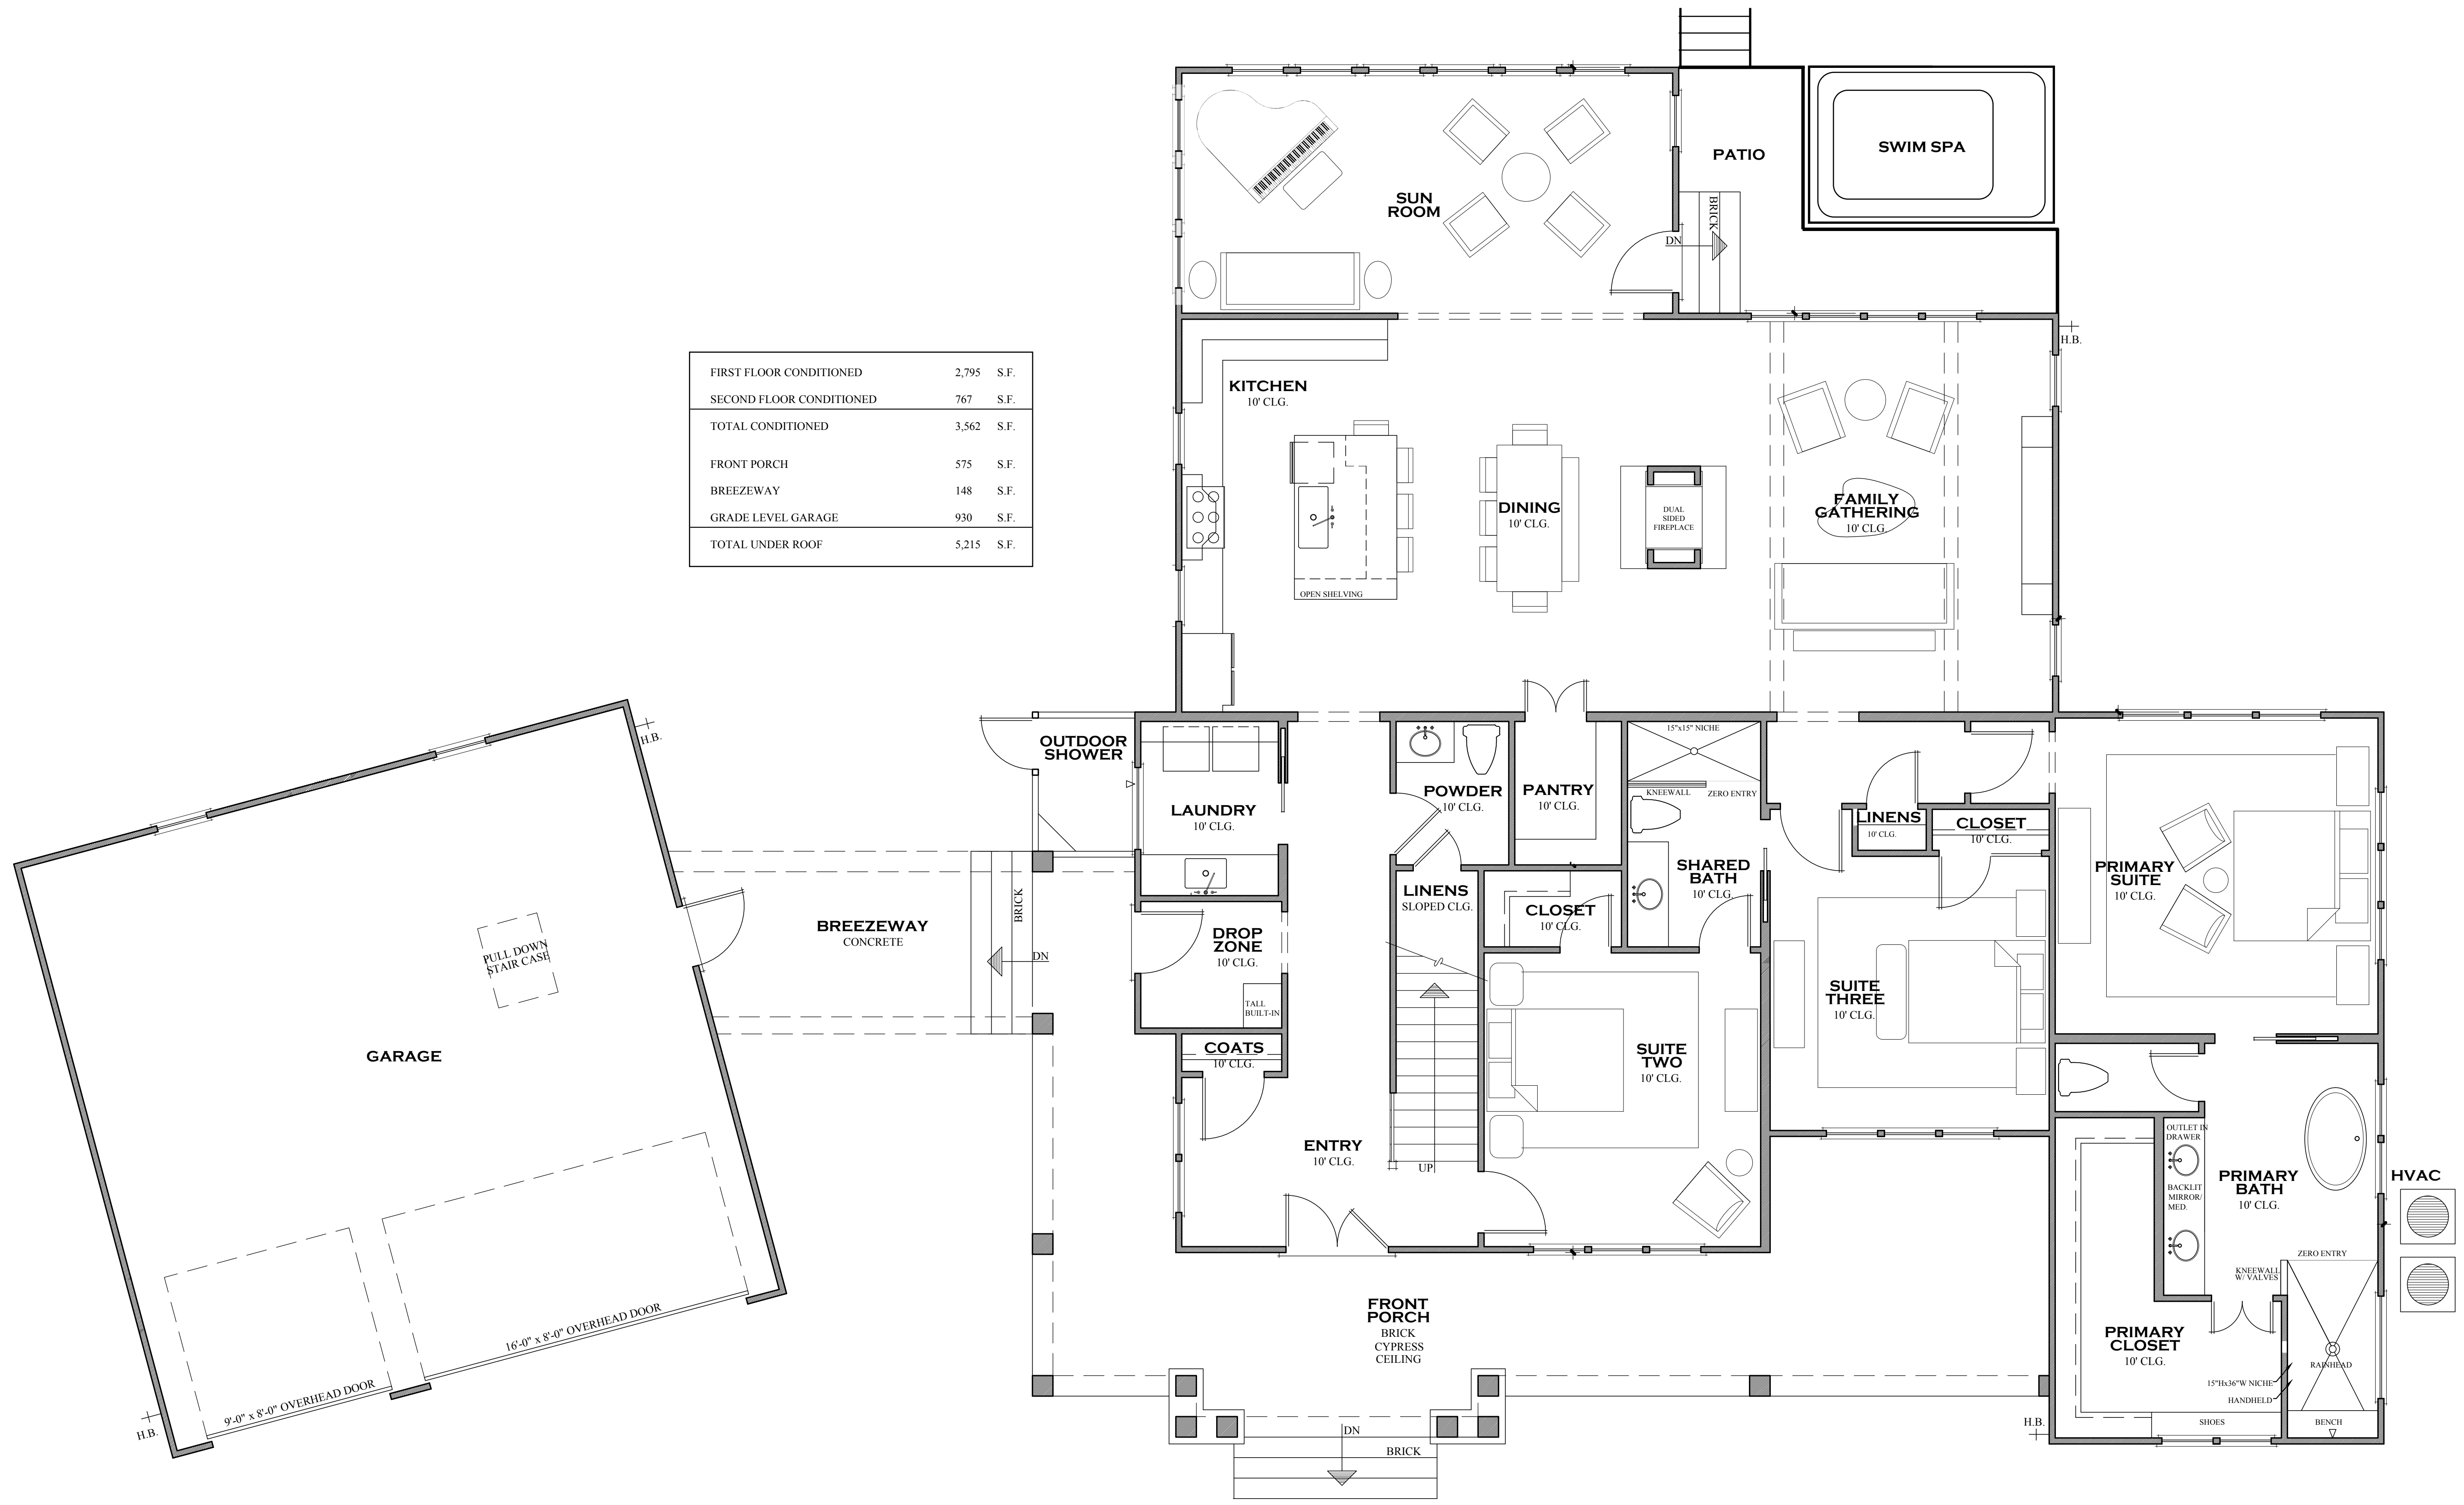

FIRST FLOOR PLAN

SCALE: 1/4" = 1'-0"

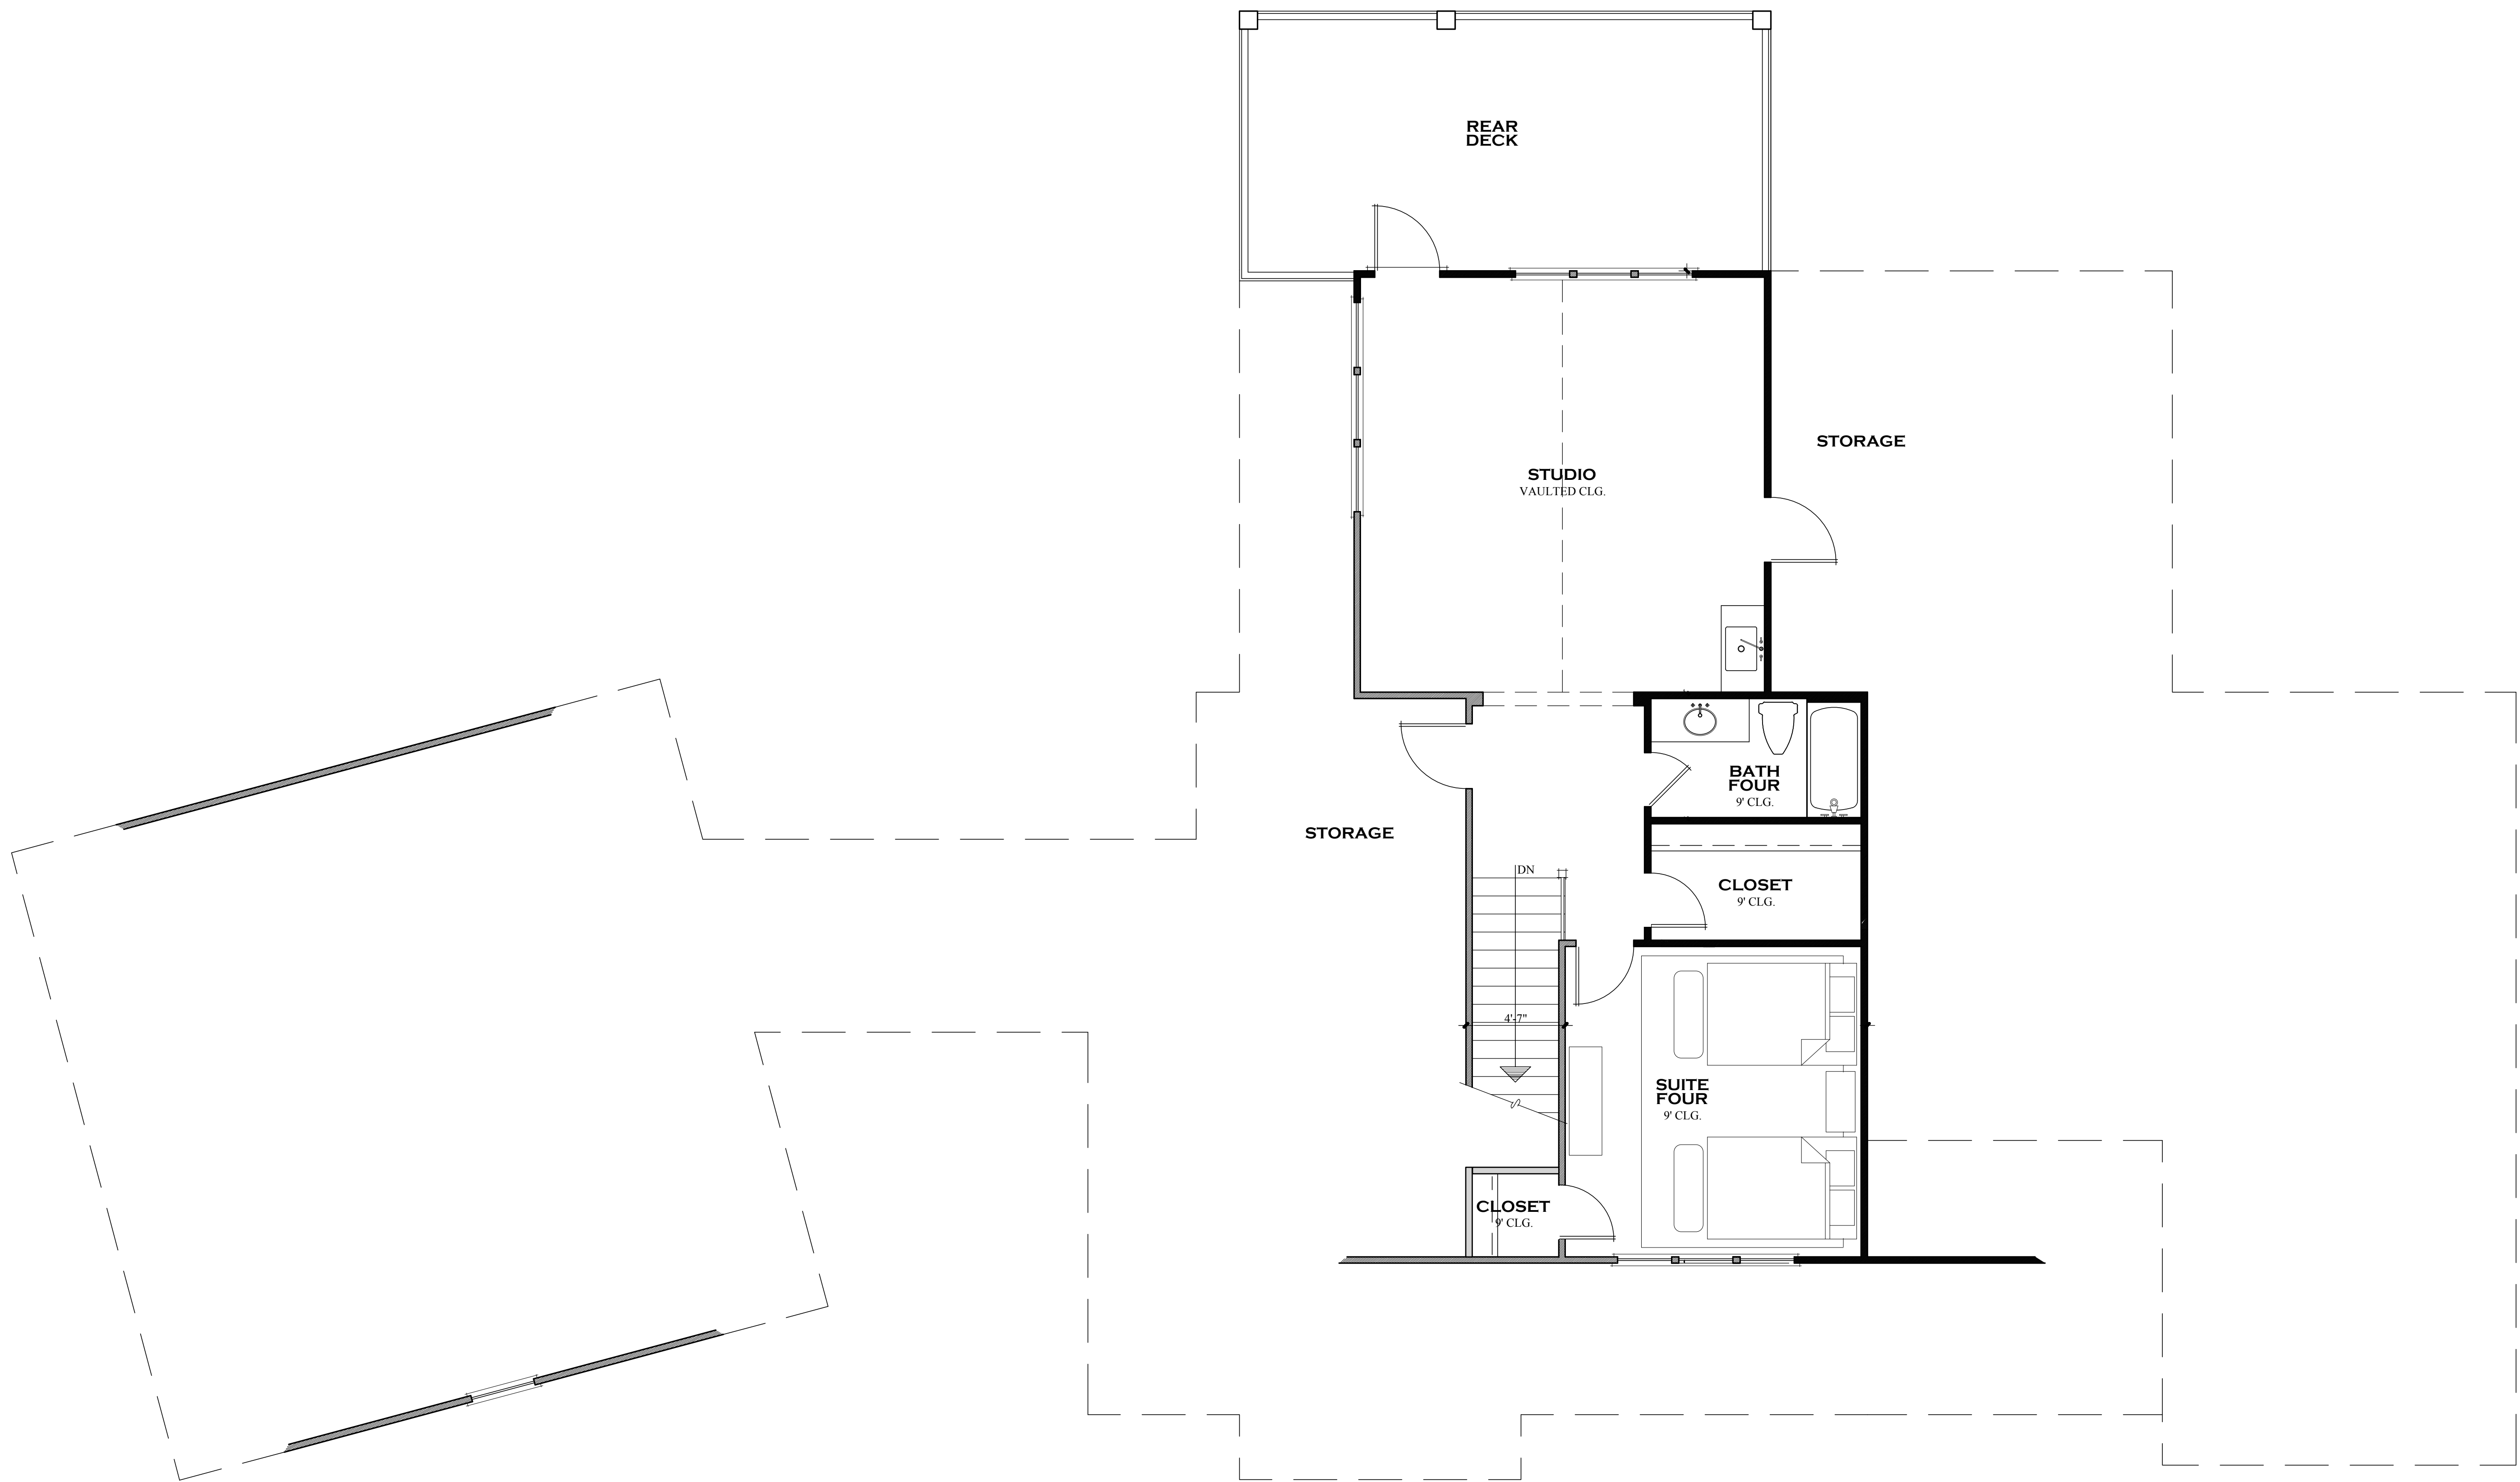

SECOND FLOOR PLAN

SCALE: 1/4" = 1'-0"