


FLOOR PLAN

1/4" = 1'-0"

FIRST FLOOR	2727 sq. ft.	PATIO	411 sq. ft.
SECOND FLOOR	810 sq. ft.	FRONT PORCH	200 sq. ft.
BONUS ROOM	539 sq. ft.	COVERED PORCH	277 sq. ft.
TOTAL HEATED	4076 sq. ft.	GARAGE	865 sq. ft.

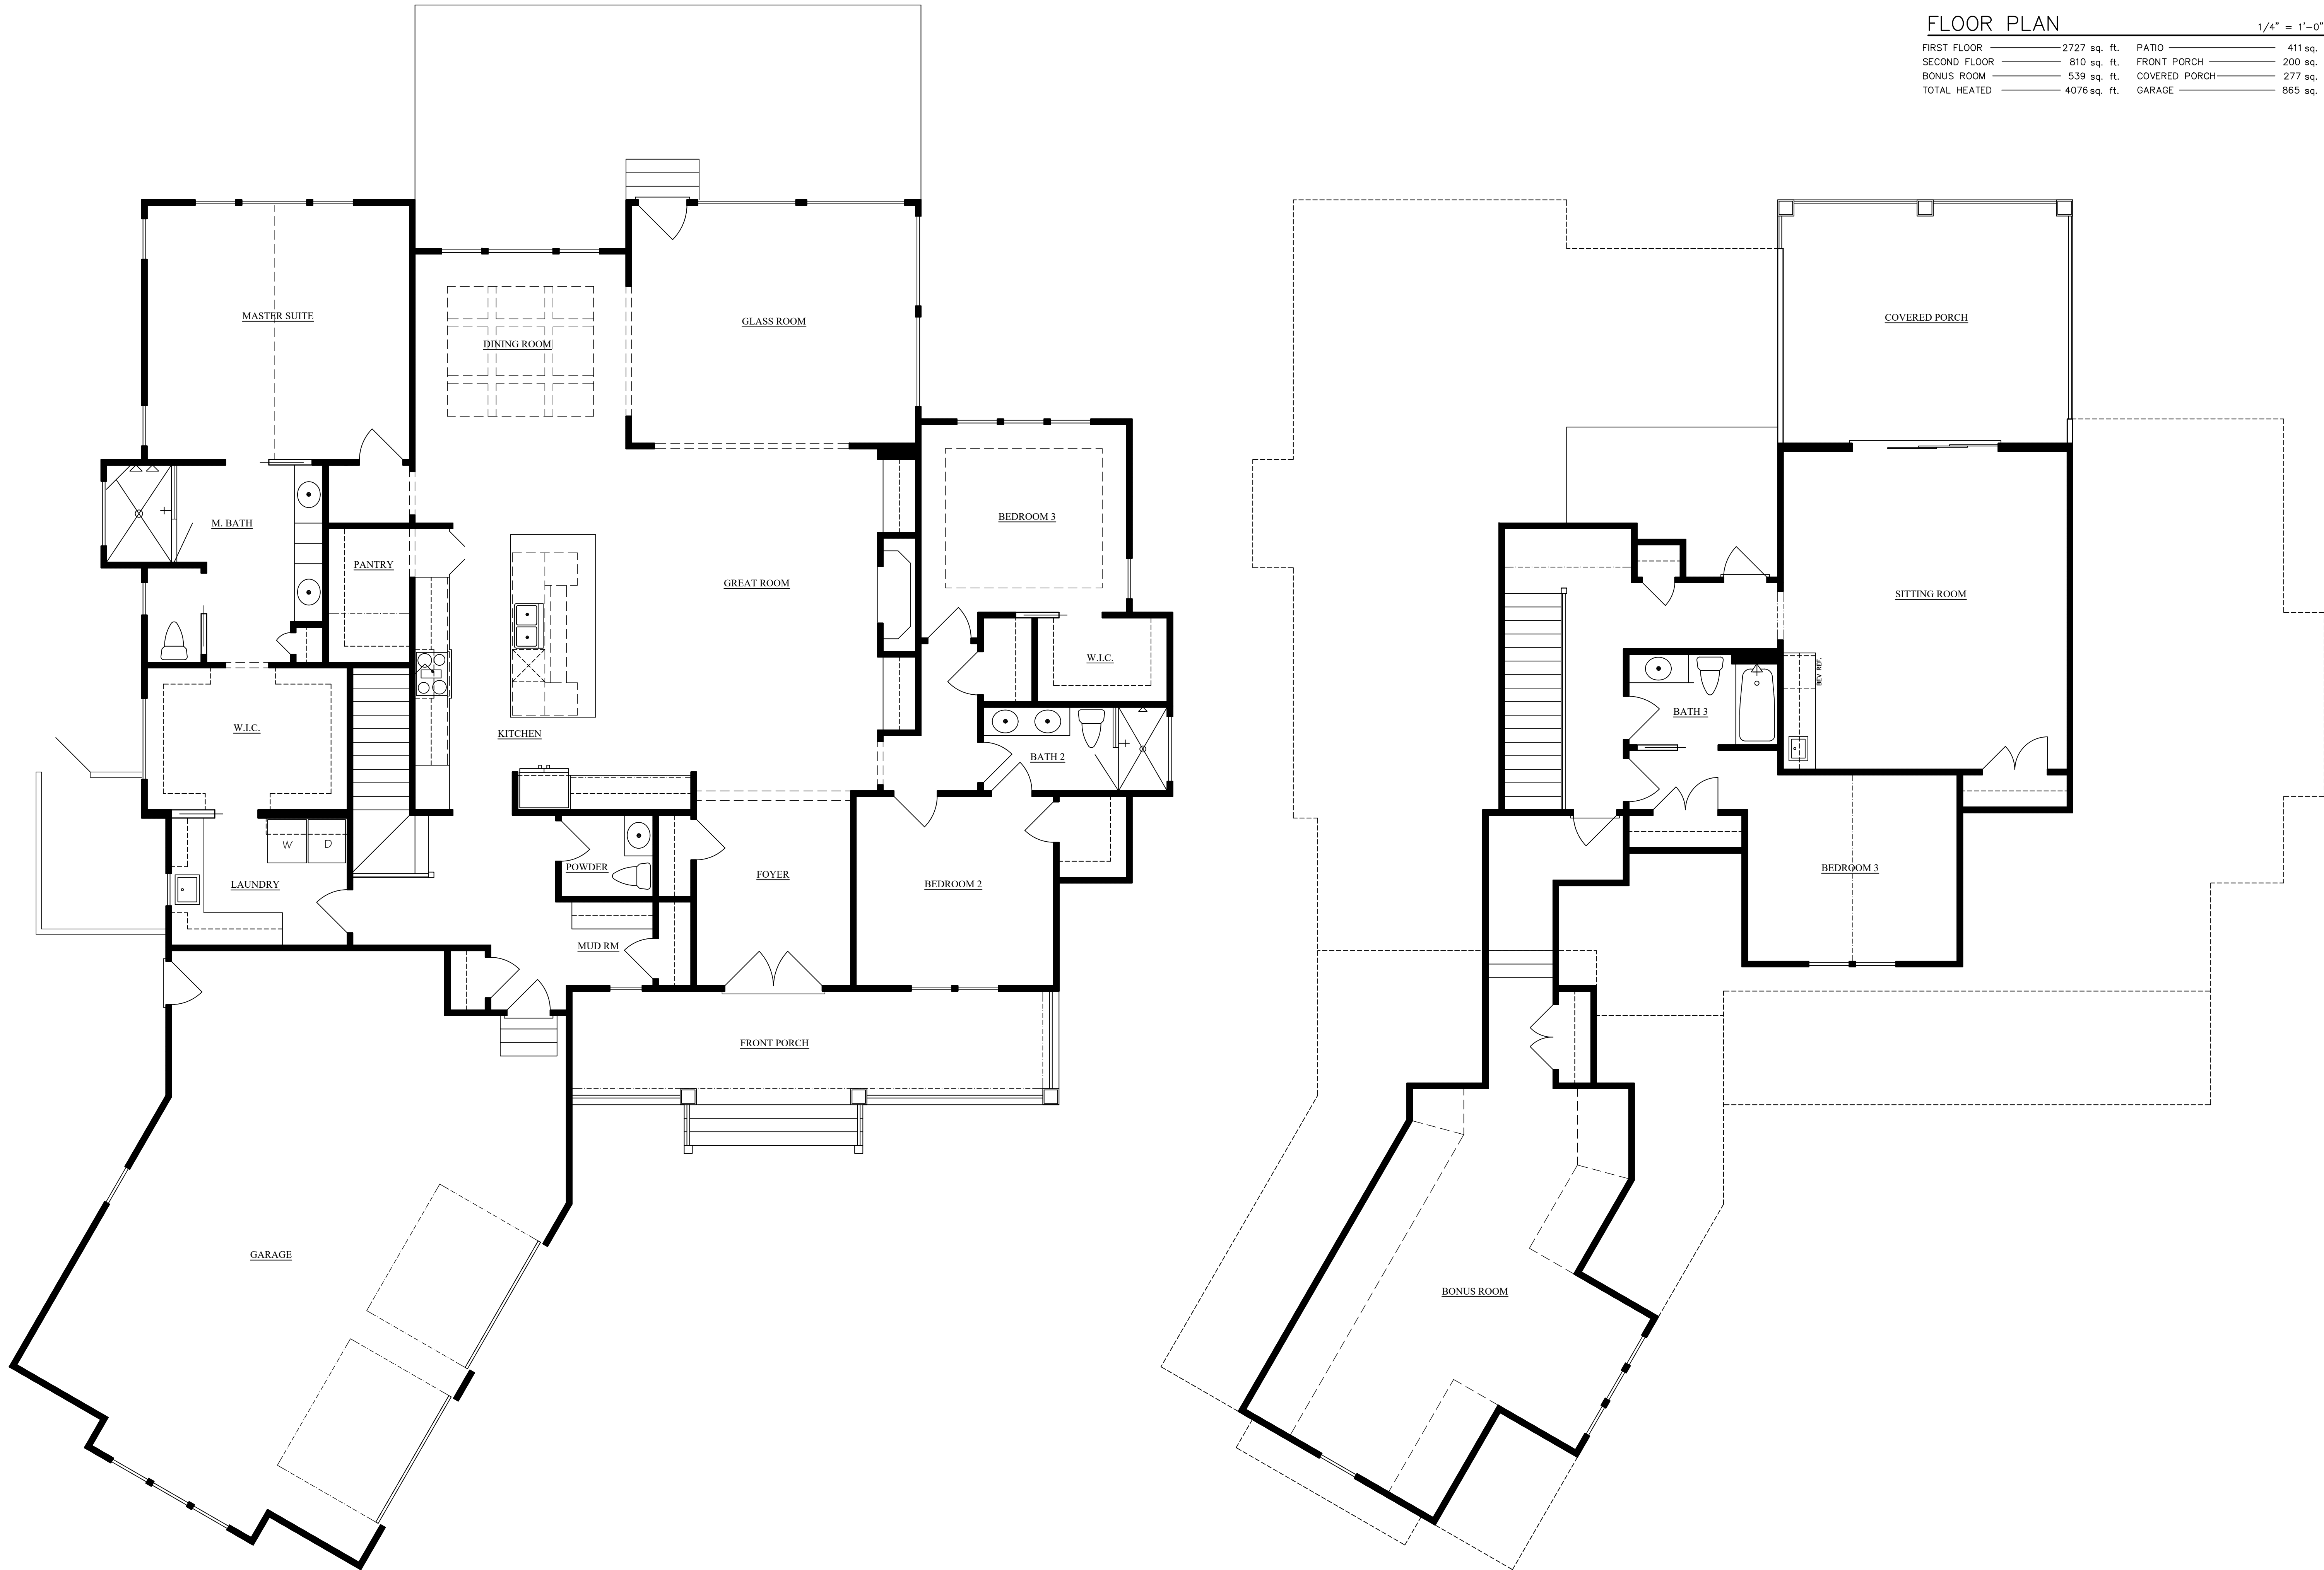

m.w. williard, architect, p.c.
 M. W. Williard, Architect, PLLC
 P.O. Box 7224, Wilmington, NC 28406
 (910) 297-3665
 mwwillard@doud.com



475 CARLTON CT. SW
 LOT 42-PHASE 2-SEC. 1
FLOOR PLAN

SCALE : NTS

DECEMBER 5TH, 2024

SHEET NO.
A2