



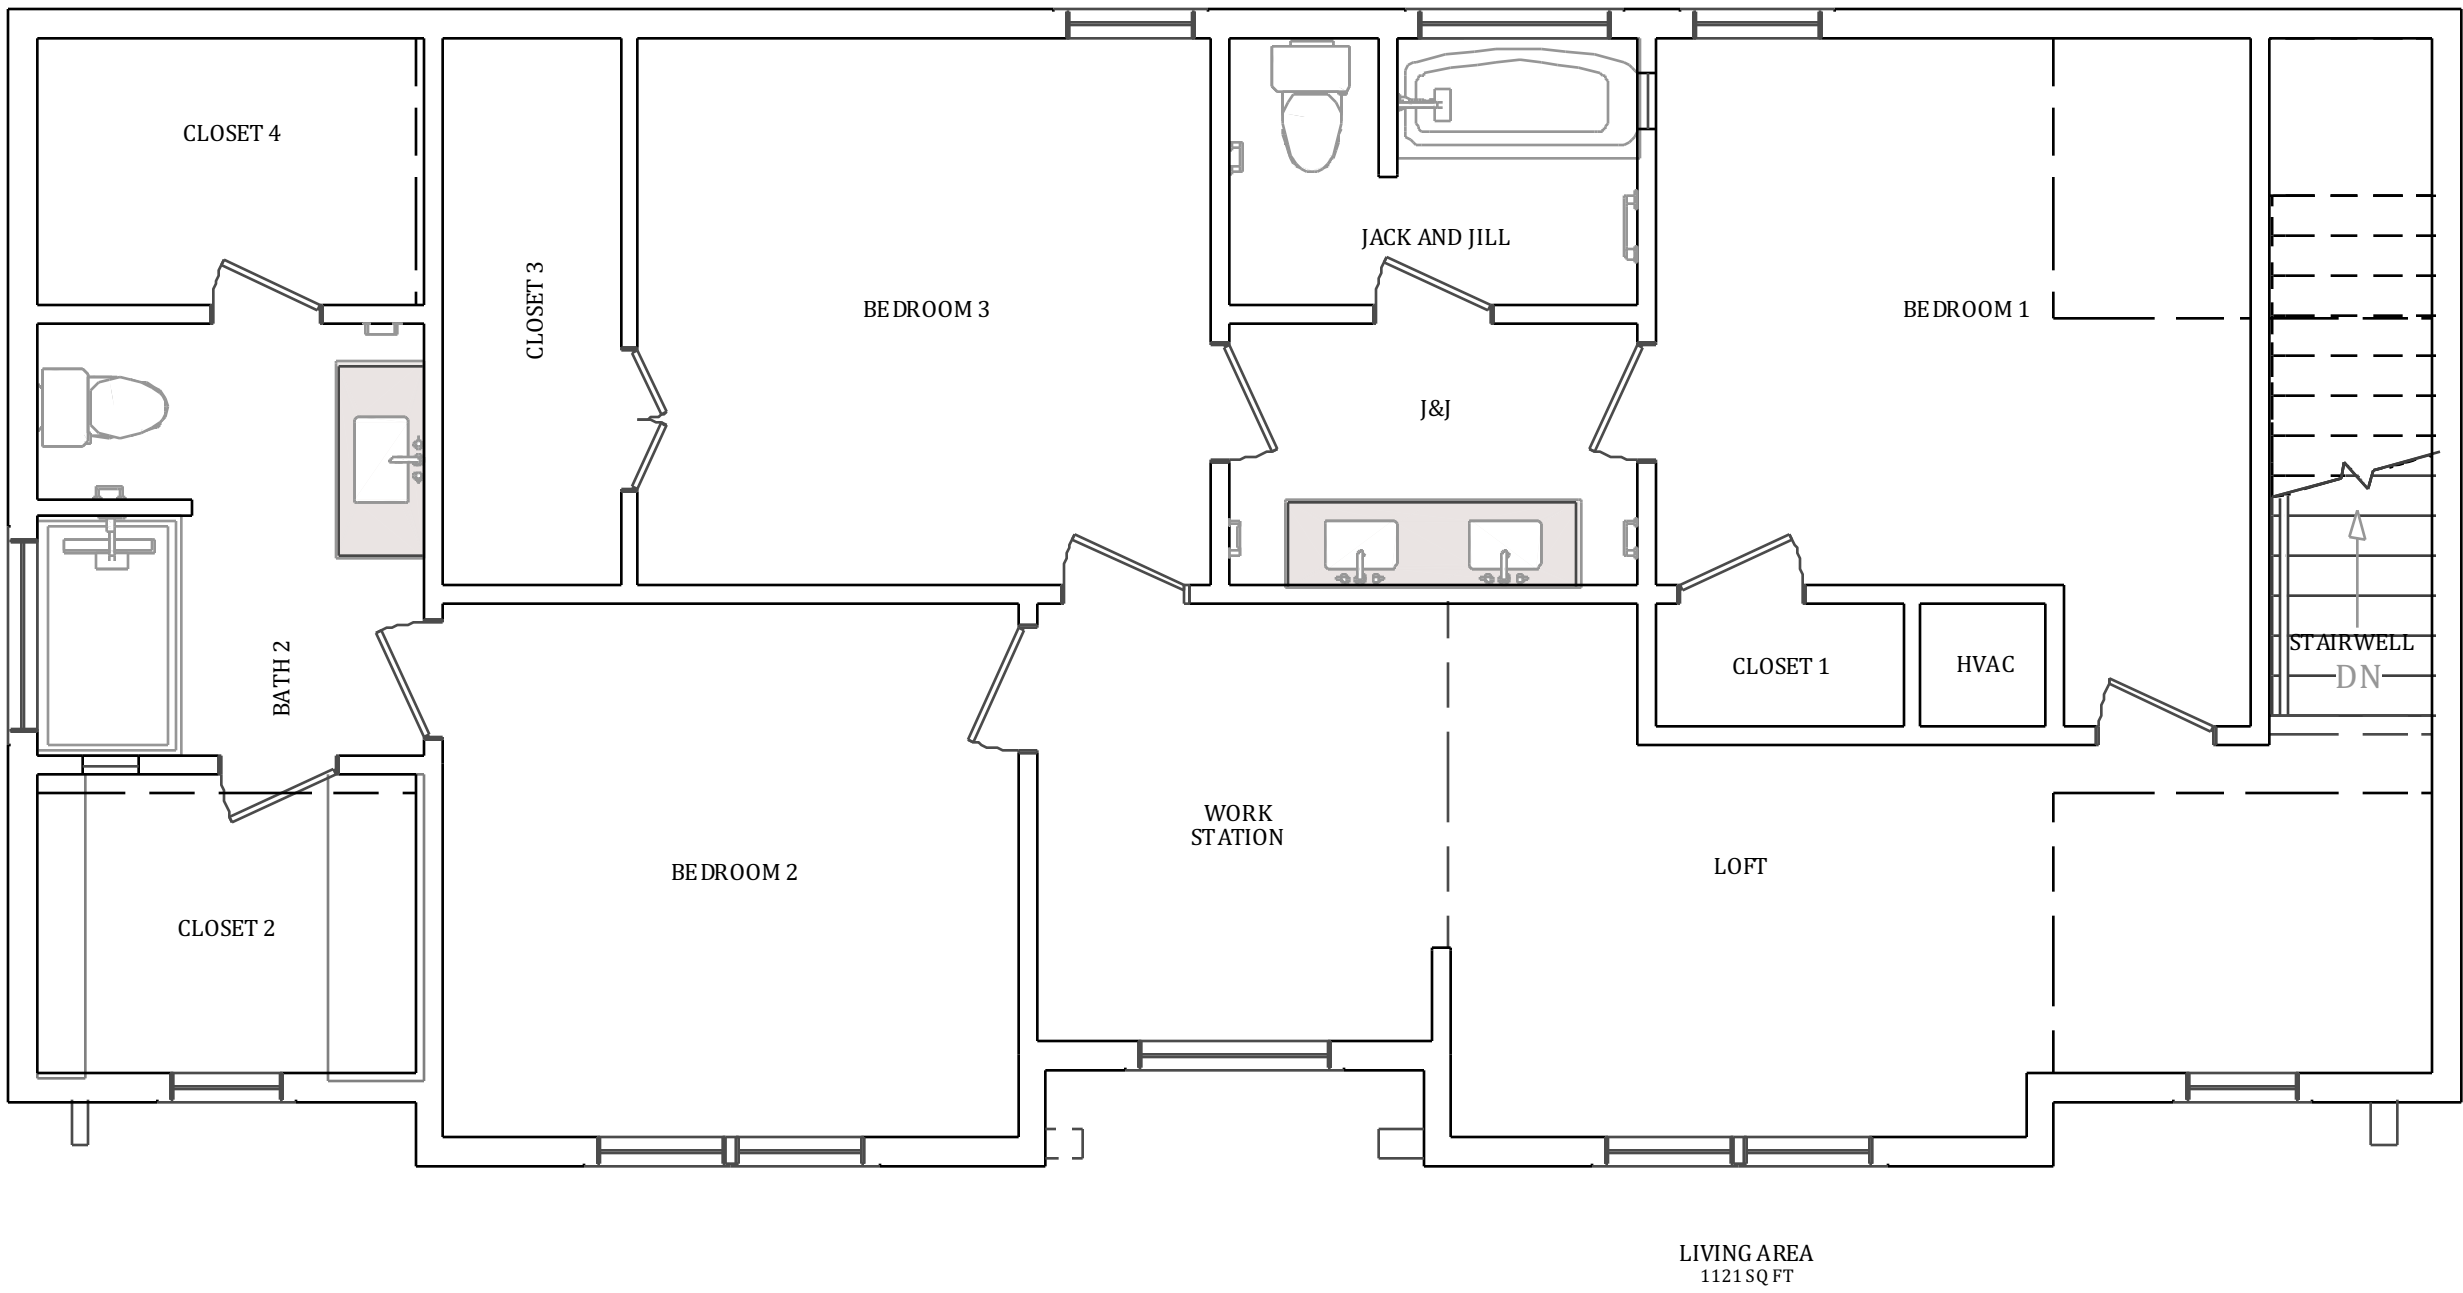

REVISION TABLE	
NUMBER	DATE

LONGSHORE
SLOOP POINT
15A

FLOOR PLAN

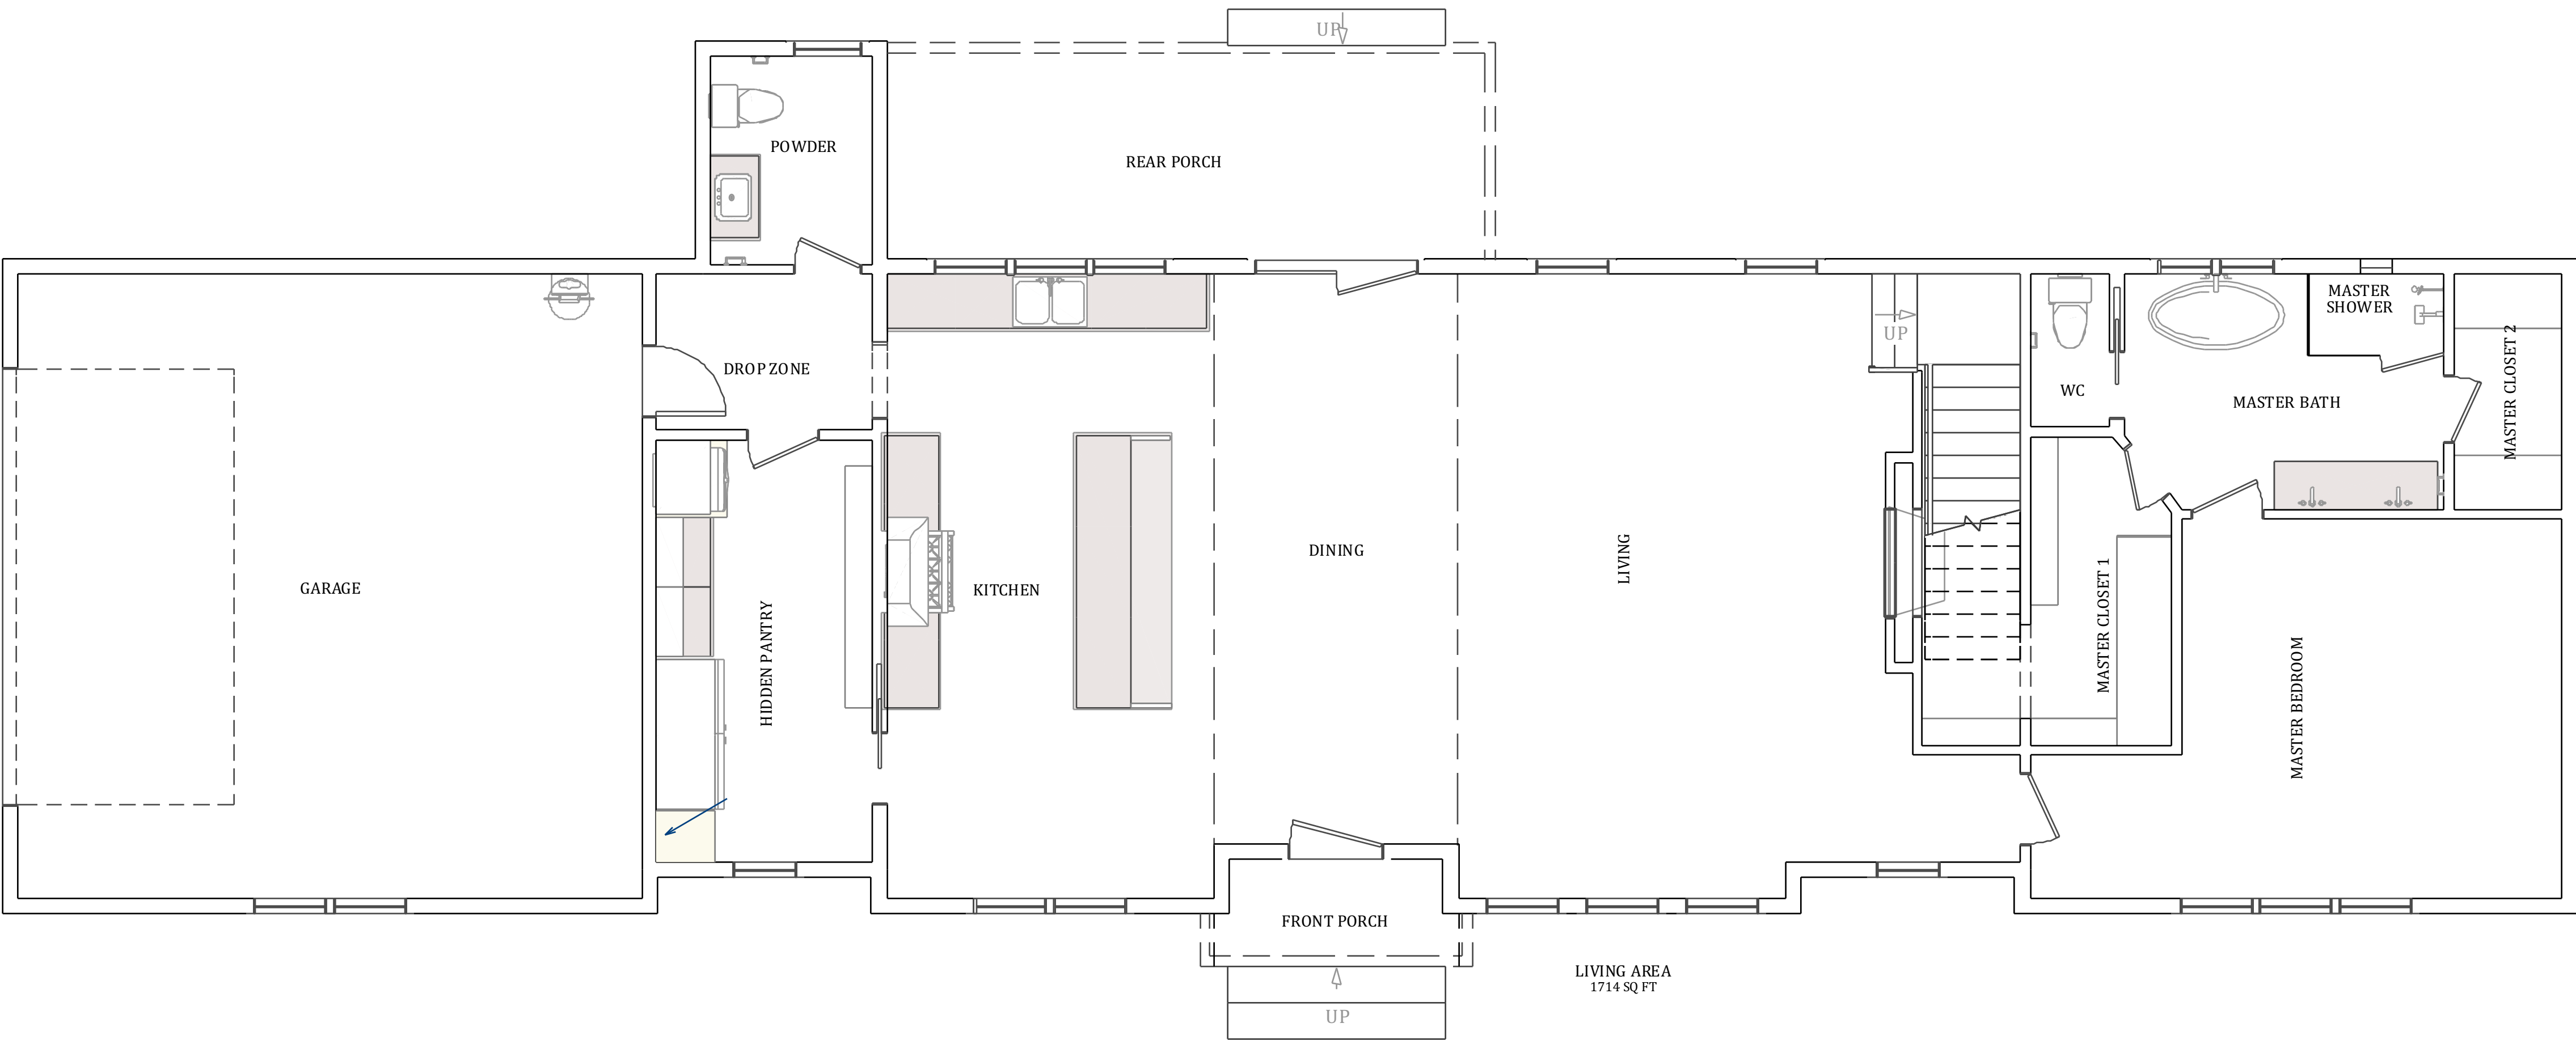

DATE:
2/18/2025

SCALE:

SHEET:
A-19