



GROUND FLOOR PLAN

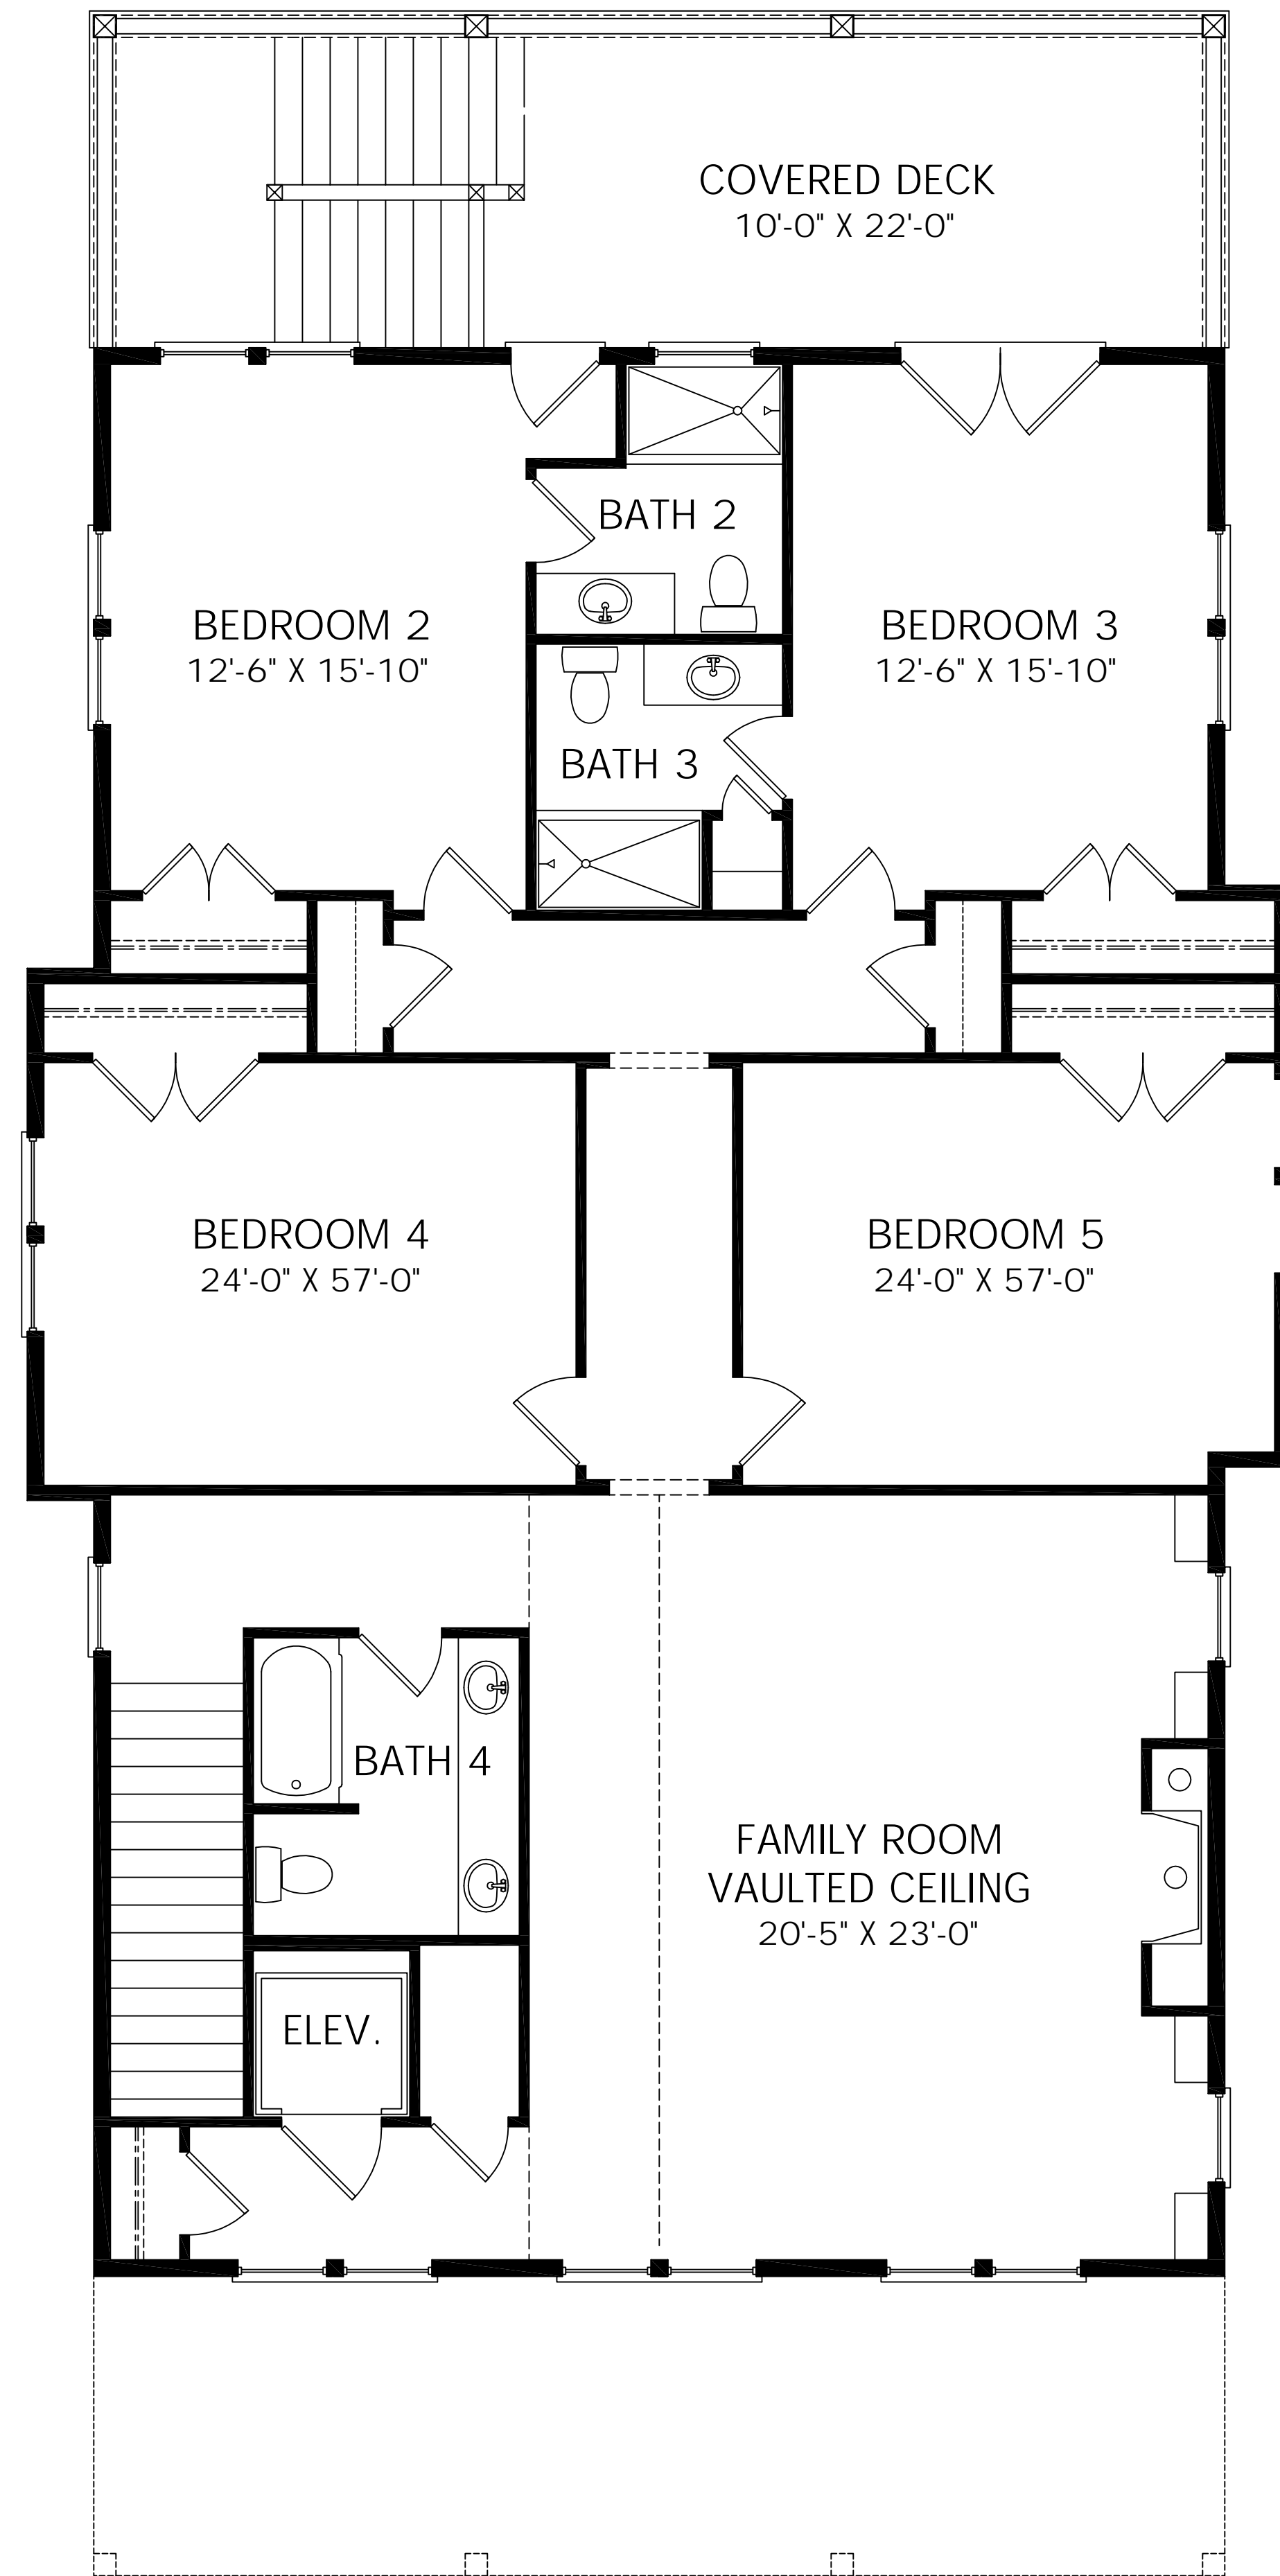


2ND FLOOR PLAN 2,039 SQ.FT.

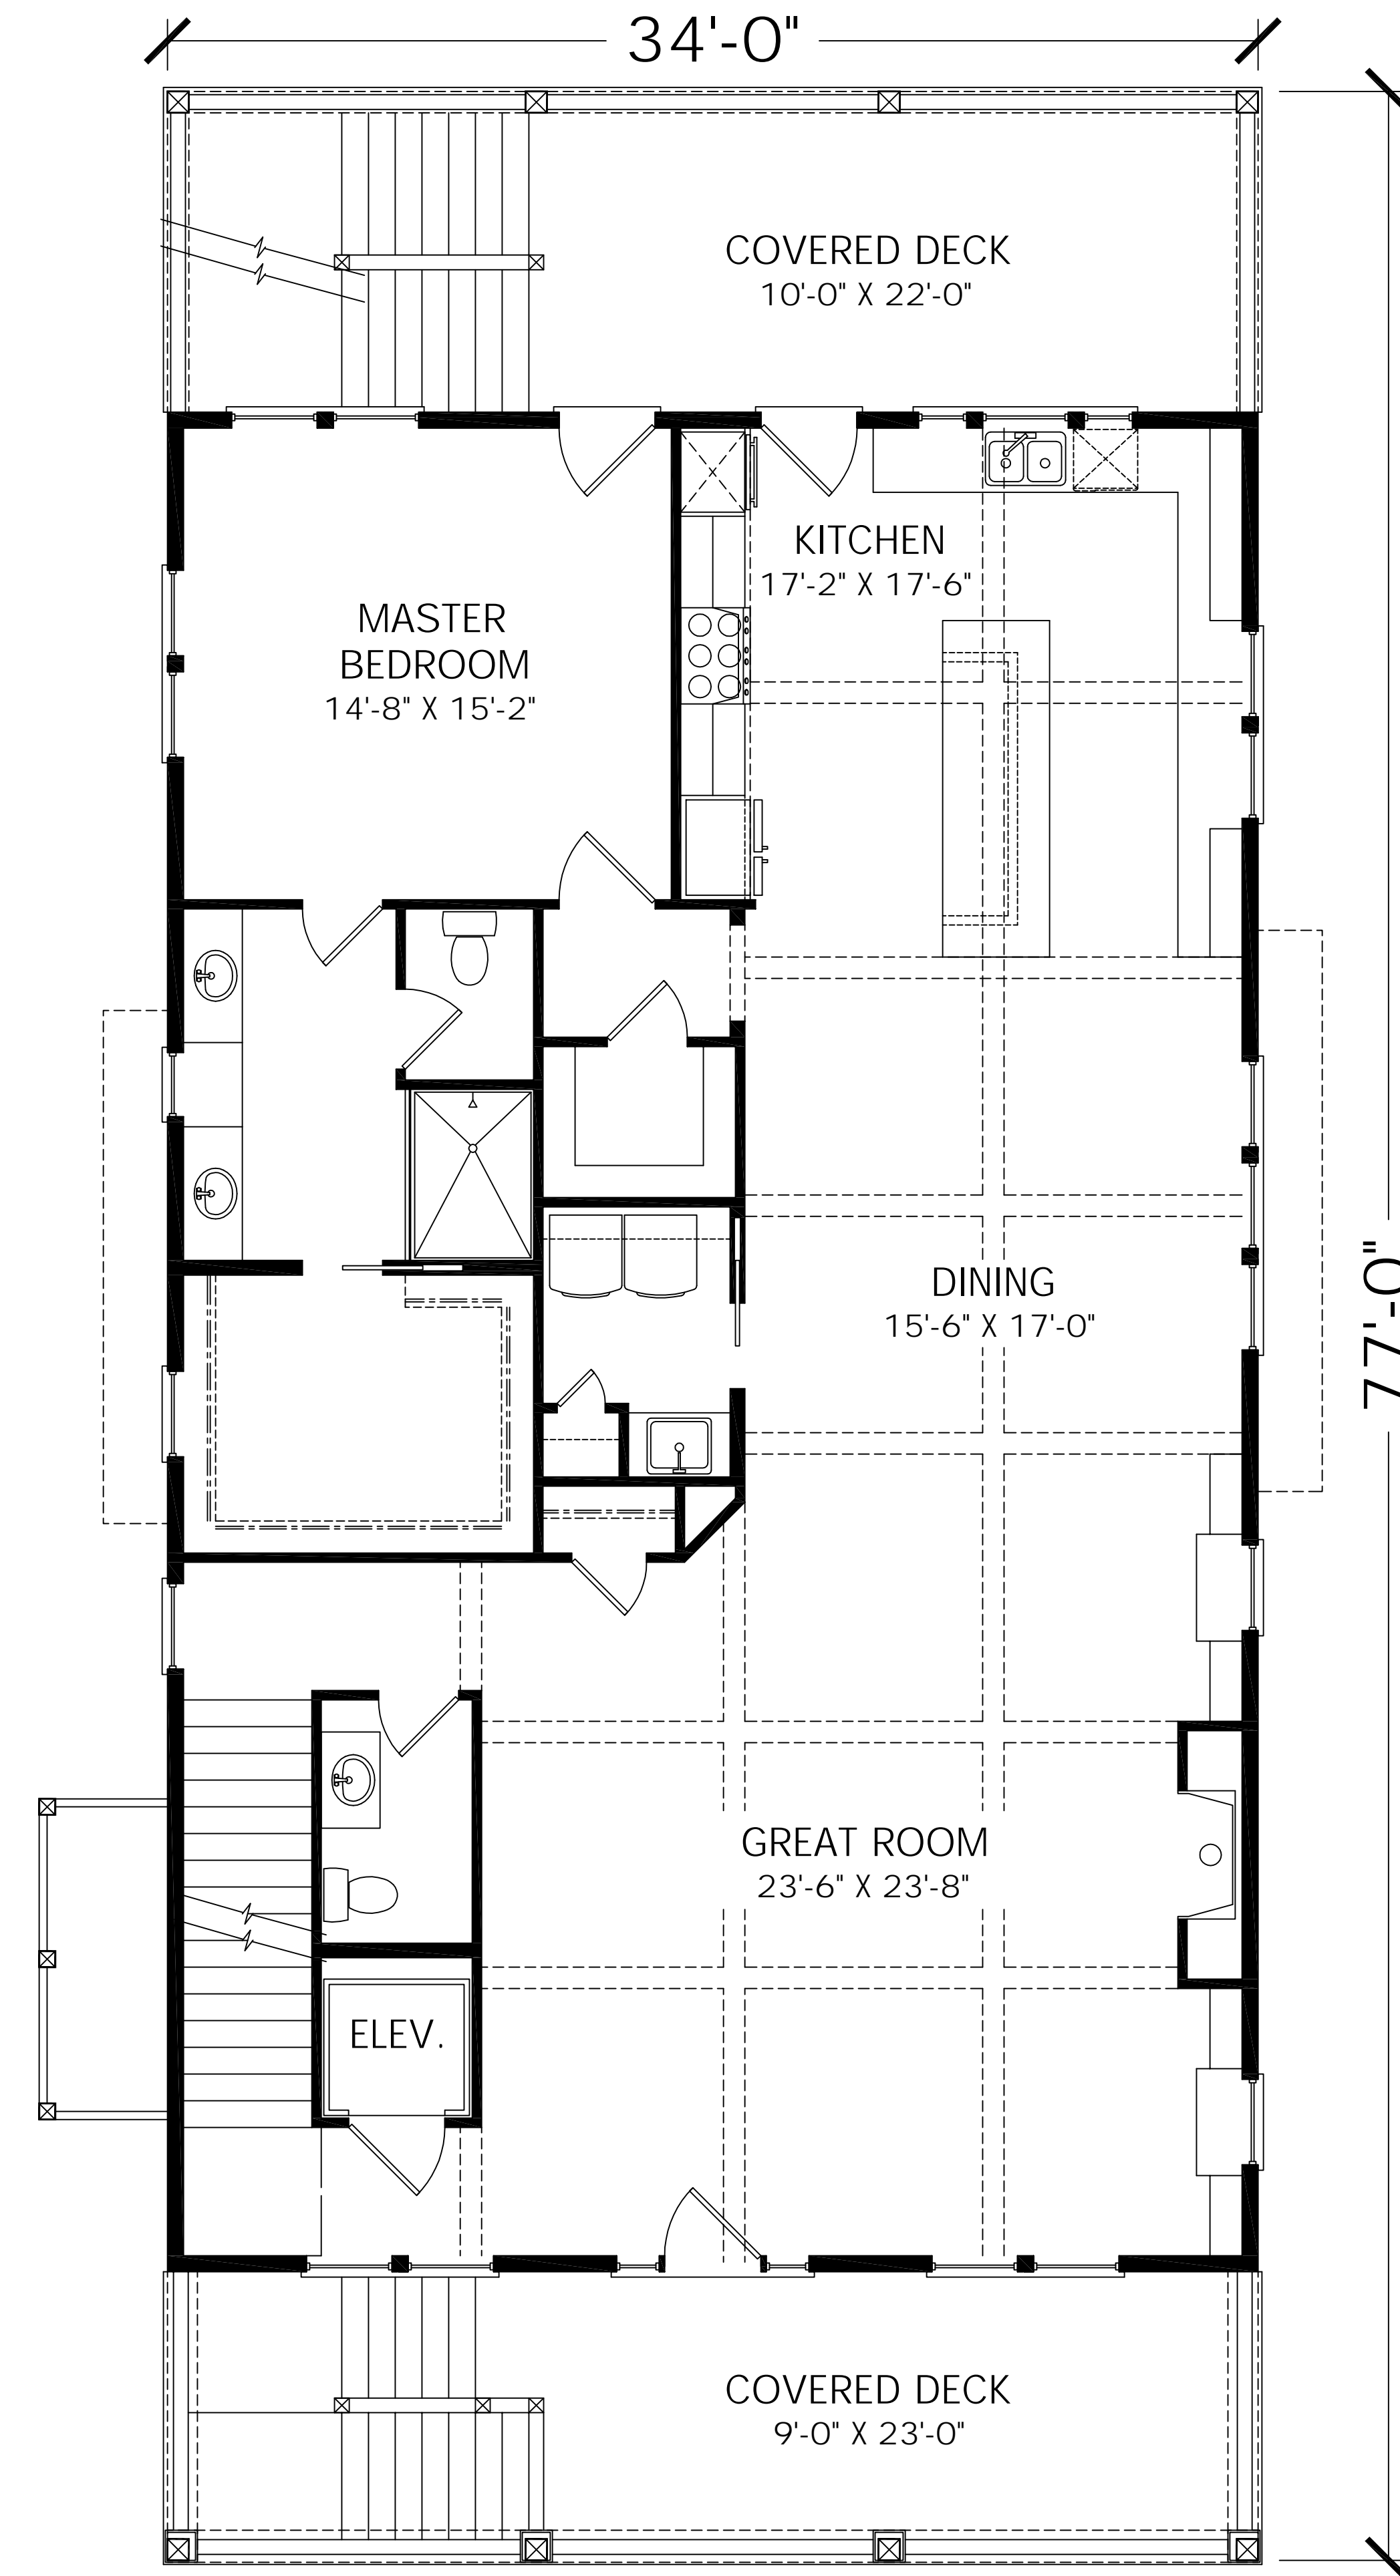

1ST FLOOR PLAN 1,972 SQ.FT.




FRONT ELEVATION

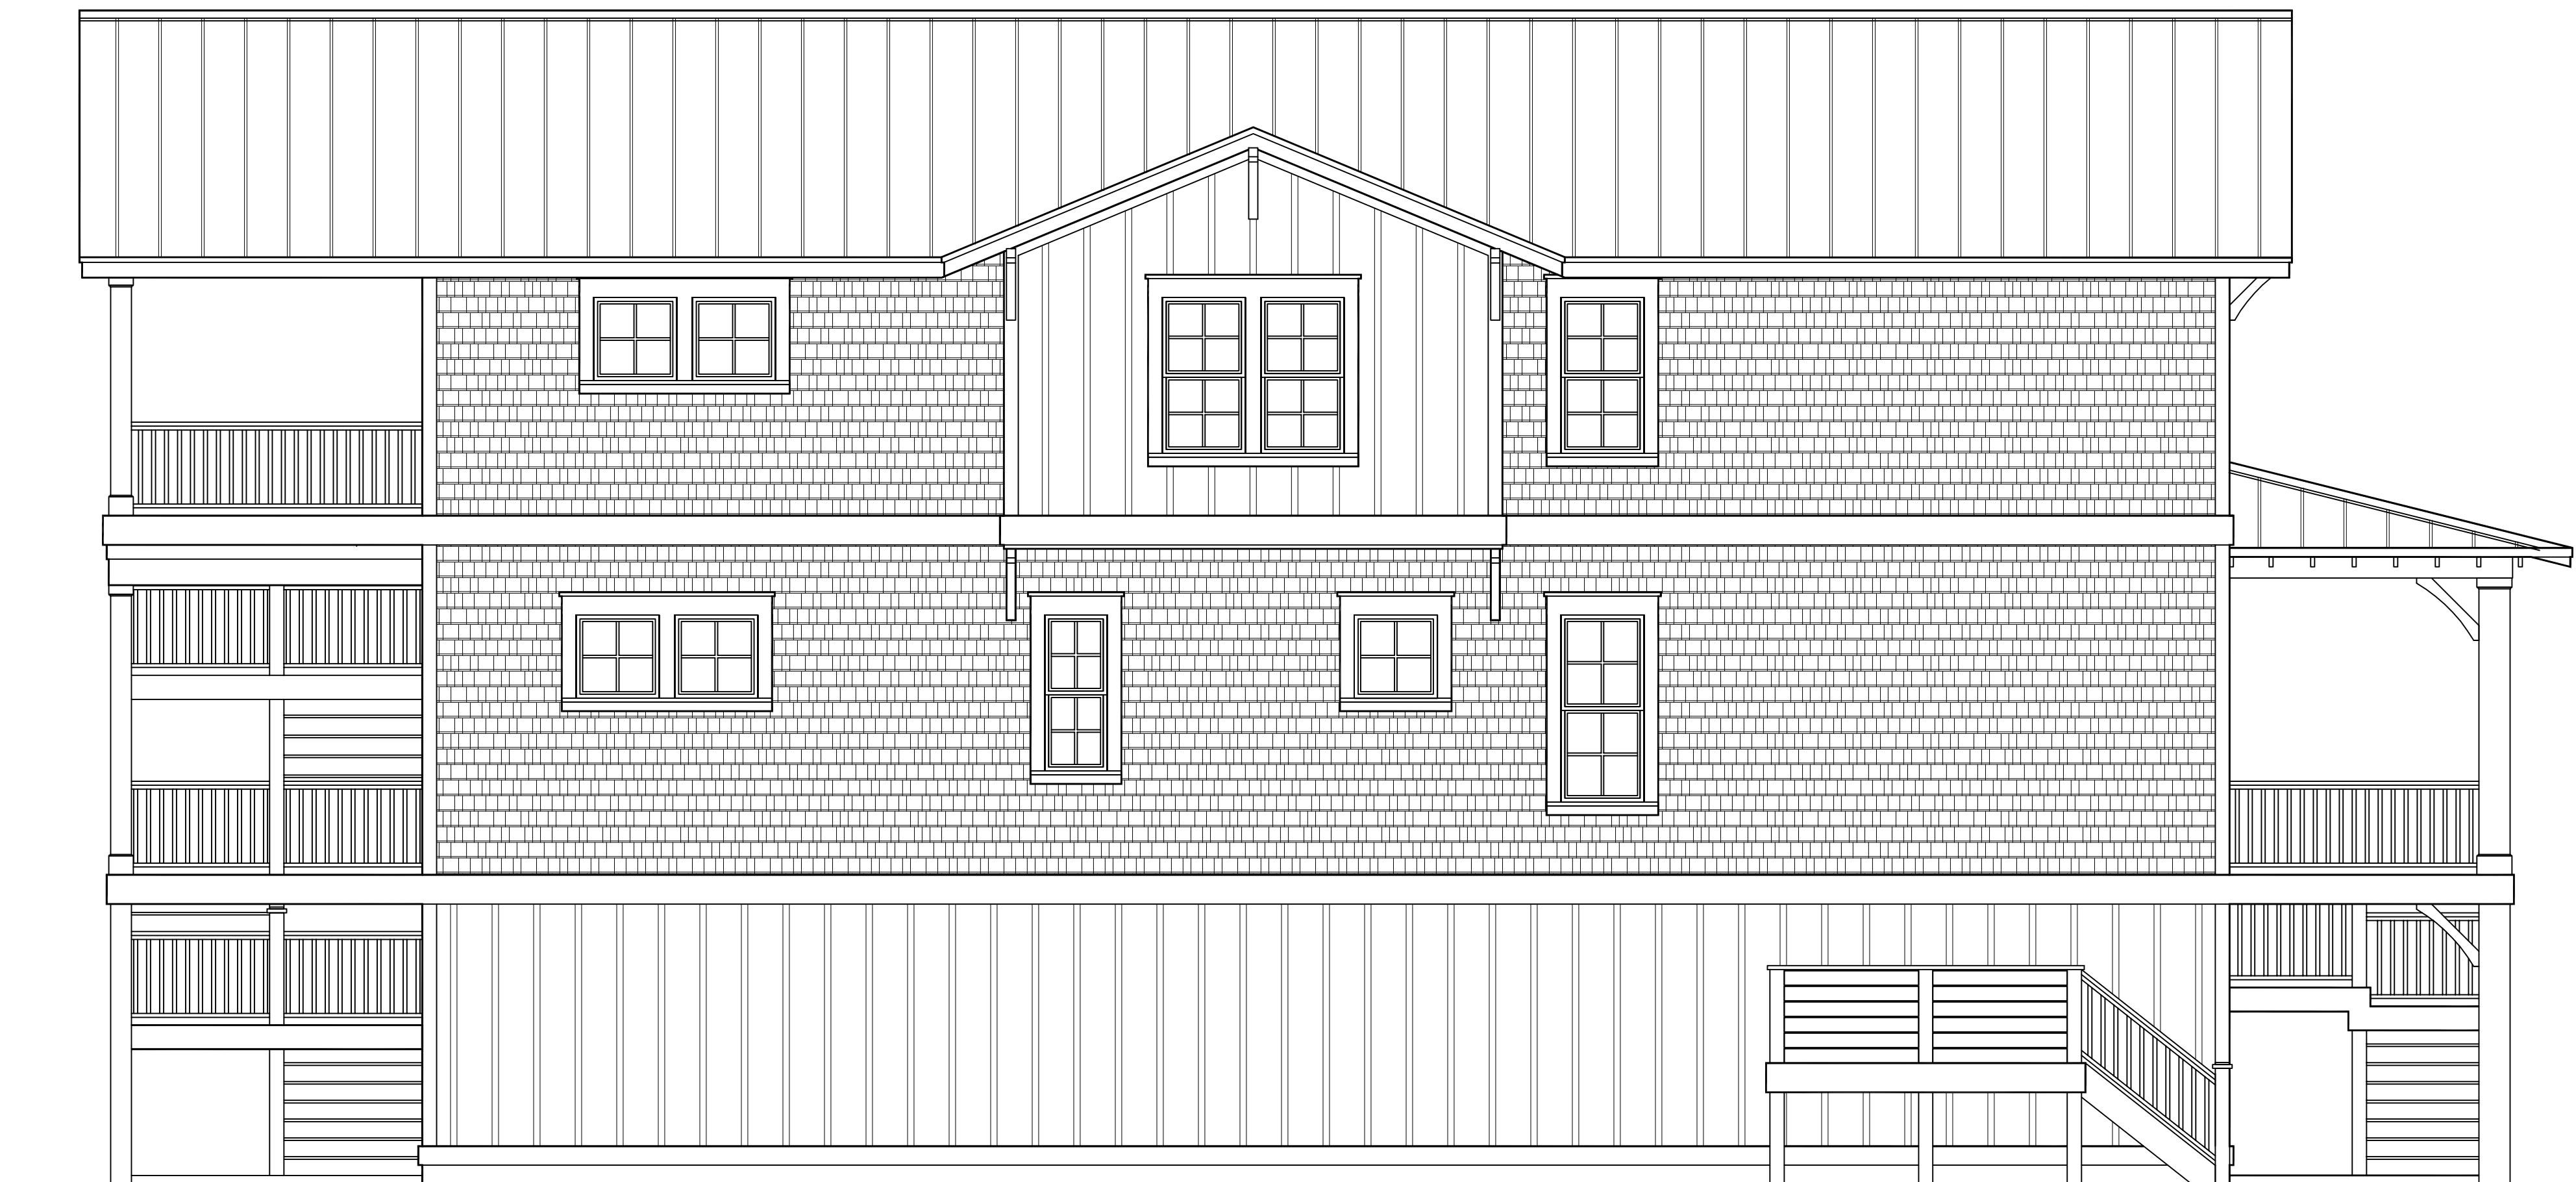

LEFT ELEVATION



REAR ELEVATION

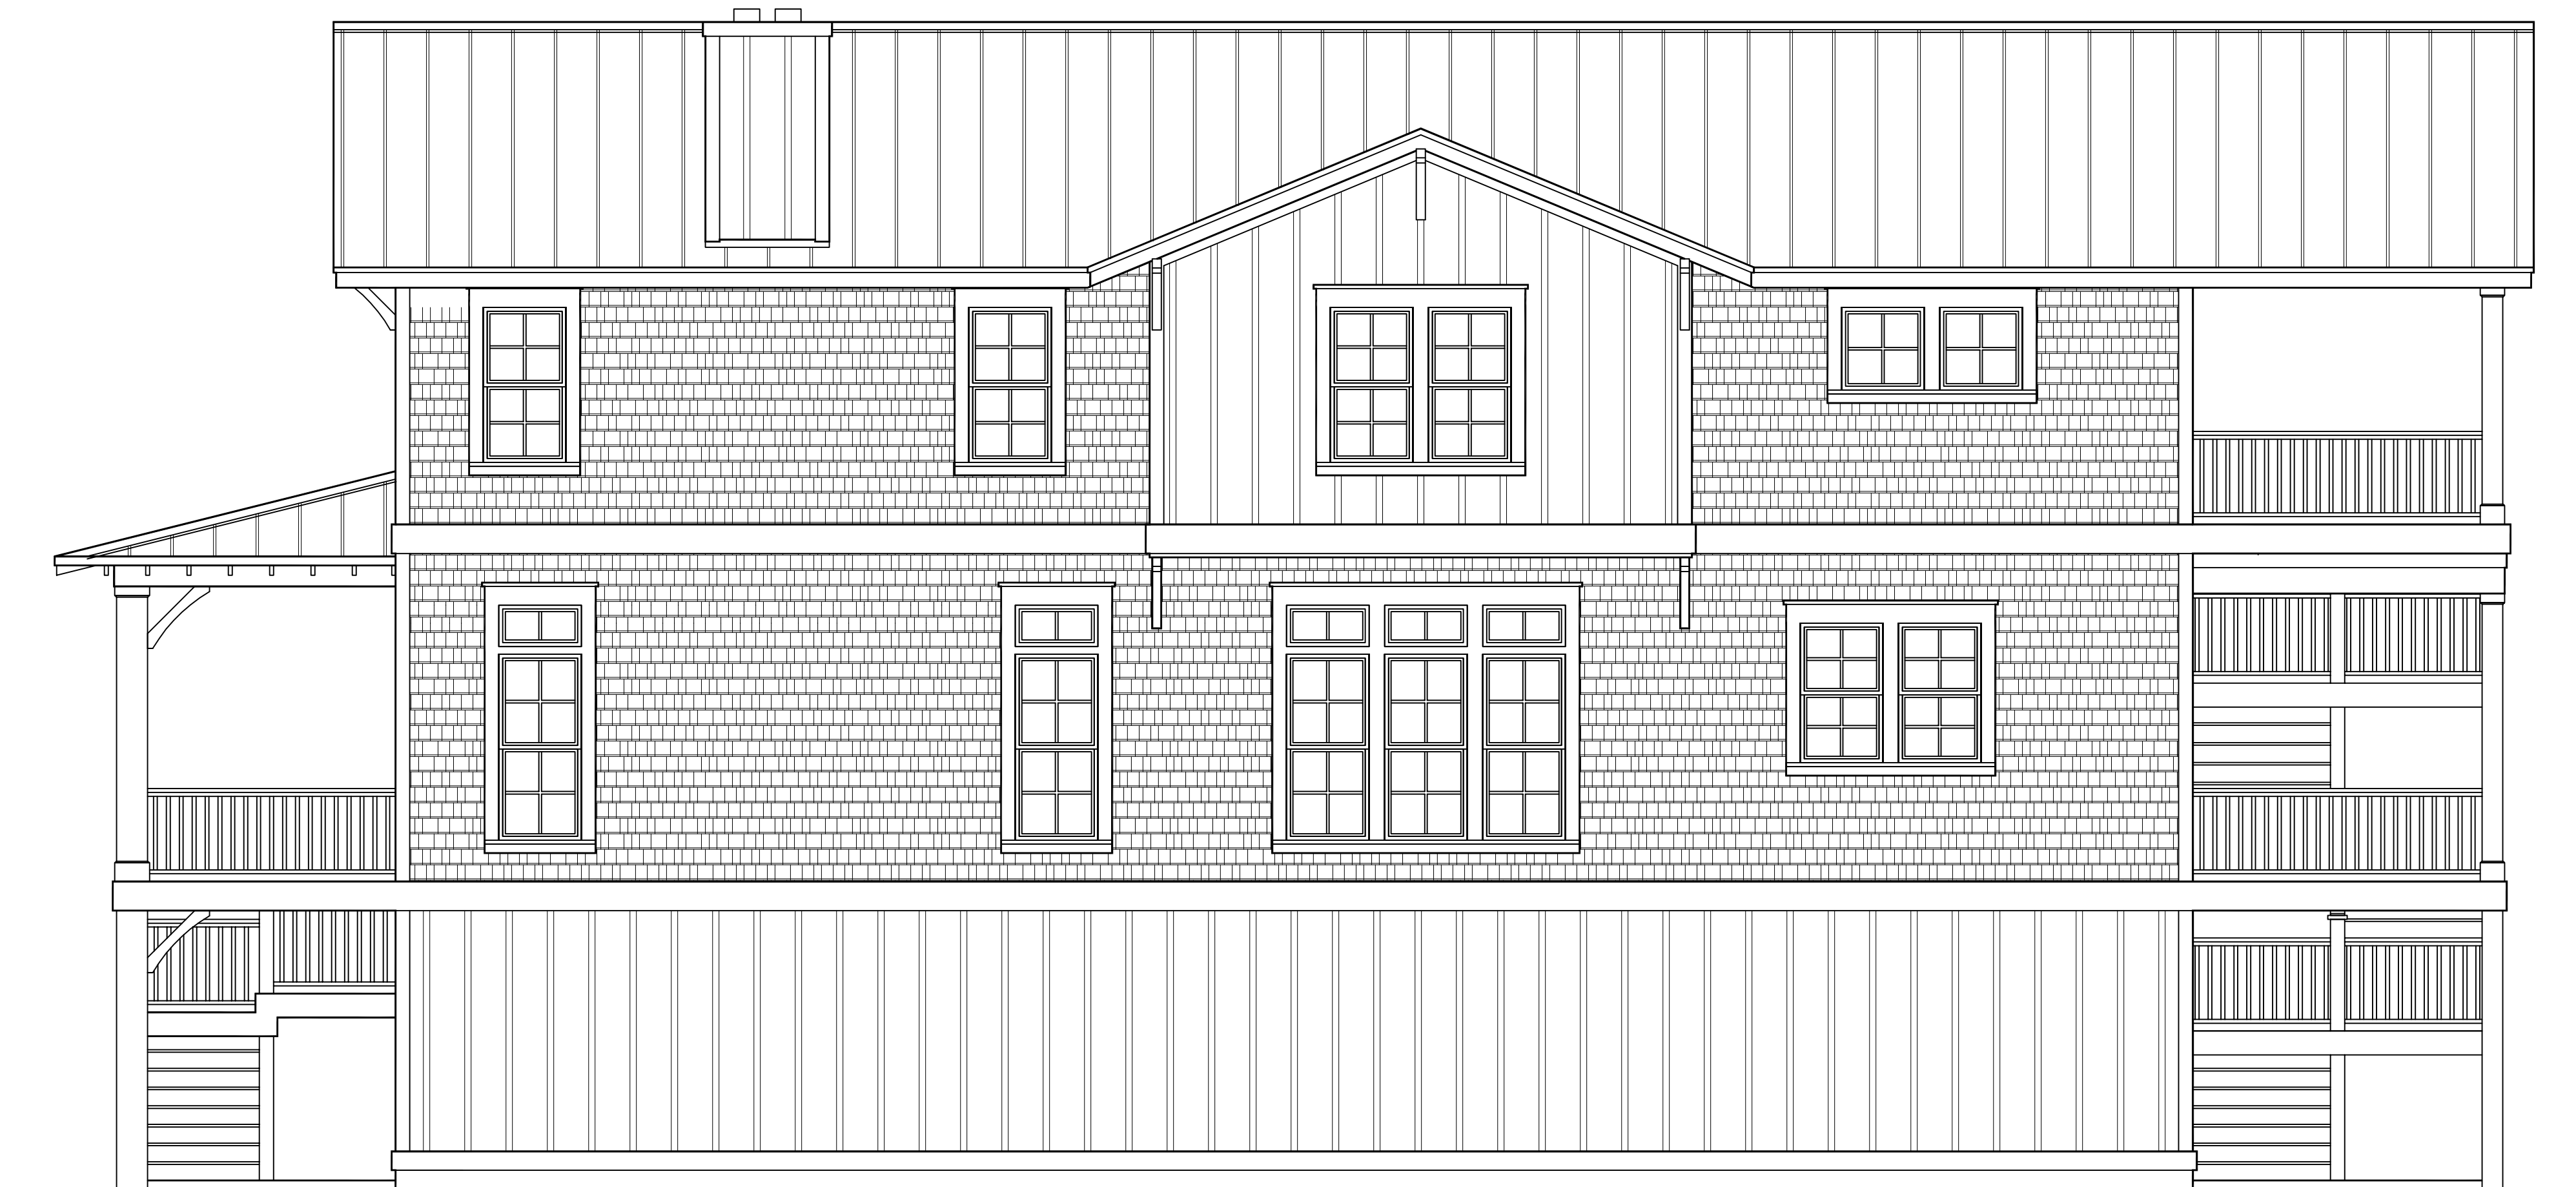

RIGHT ELEVATION